


H:\Dalton Utilities\Sewer\Details\S24 - End of Line Flush Out.dwg, A SIZE, 2/1/2006 8:26:39 AM

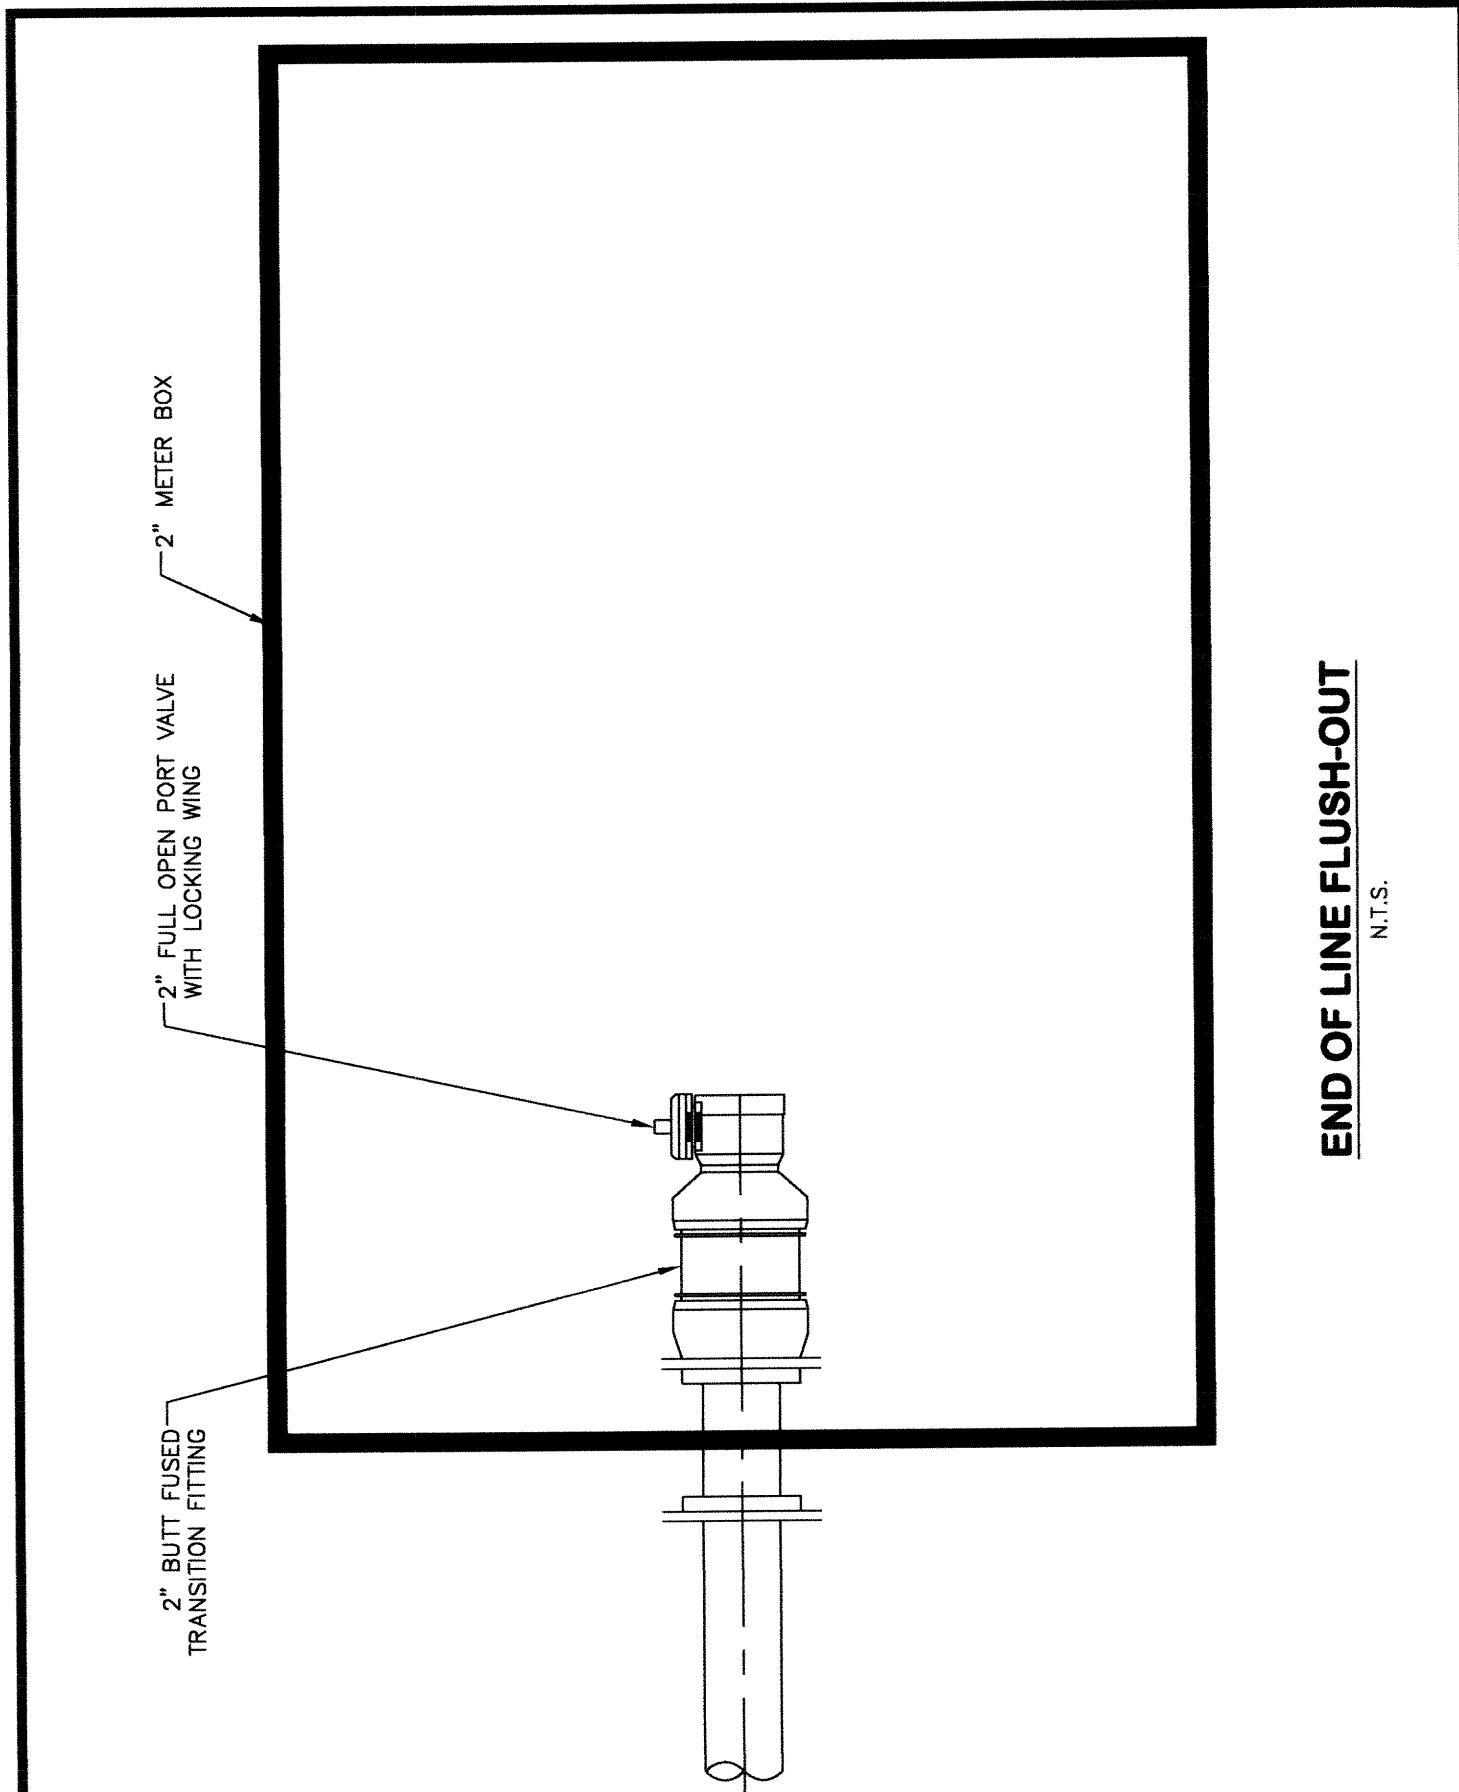

**END OF LINE FLUSH-OUT**

N.T.S.



**DALTON UTILITIES**  
ENGINEERING SERVICES  
DALTON, GEORGIA 30721  
1200 V D PARROTT JR PKWY (706) 278-1313

REVISED: .
REVISED: .
REVISED: .
REVISED: 01/31/2006

FIGURE NO.:  
**S24**