


H:\Dalton Utilities\Sewer\Details\S25 - In Line Flush Out.dwg, A SIZE, 2/1/2006 8:43:44 AM

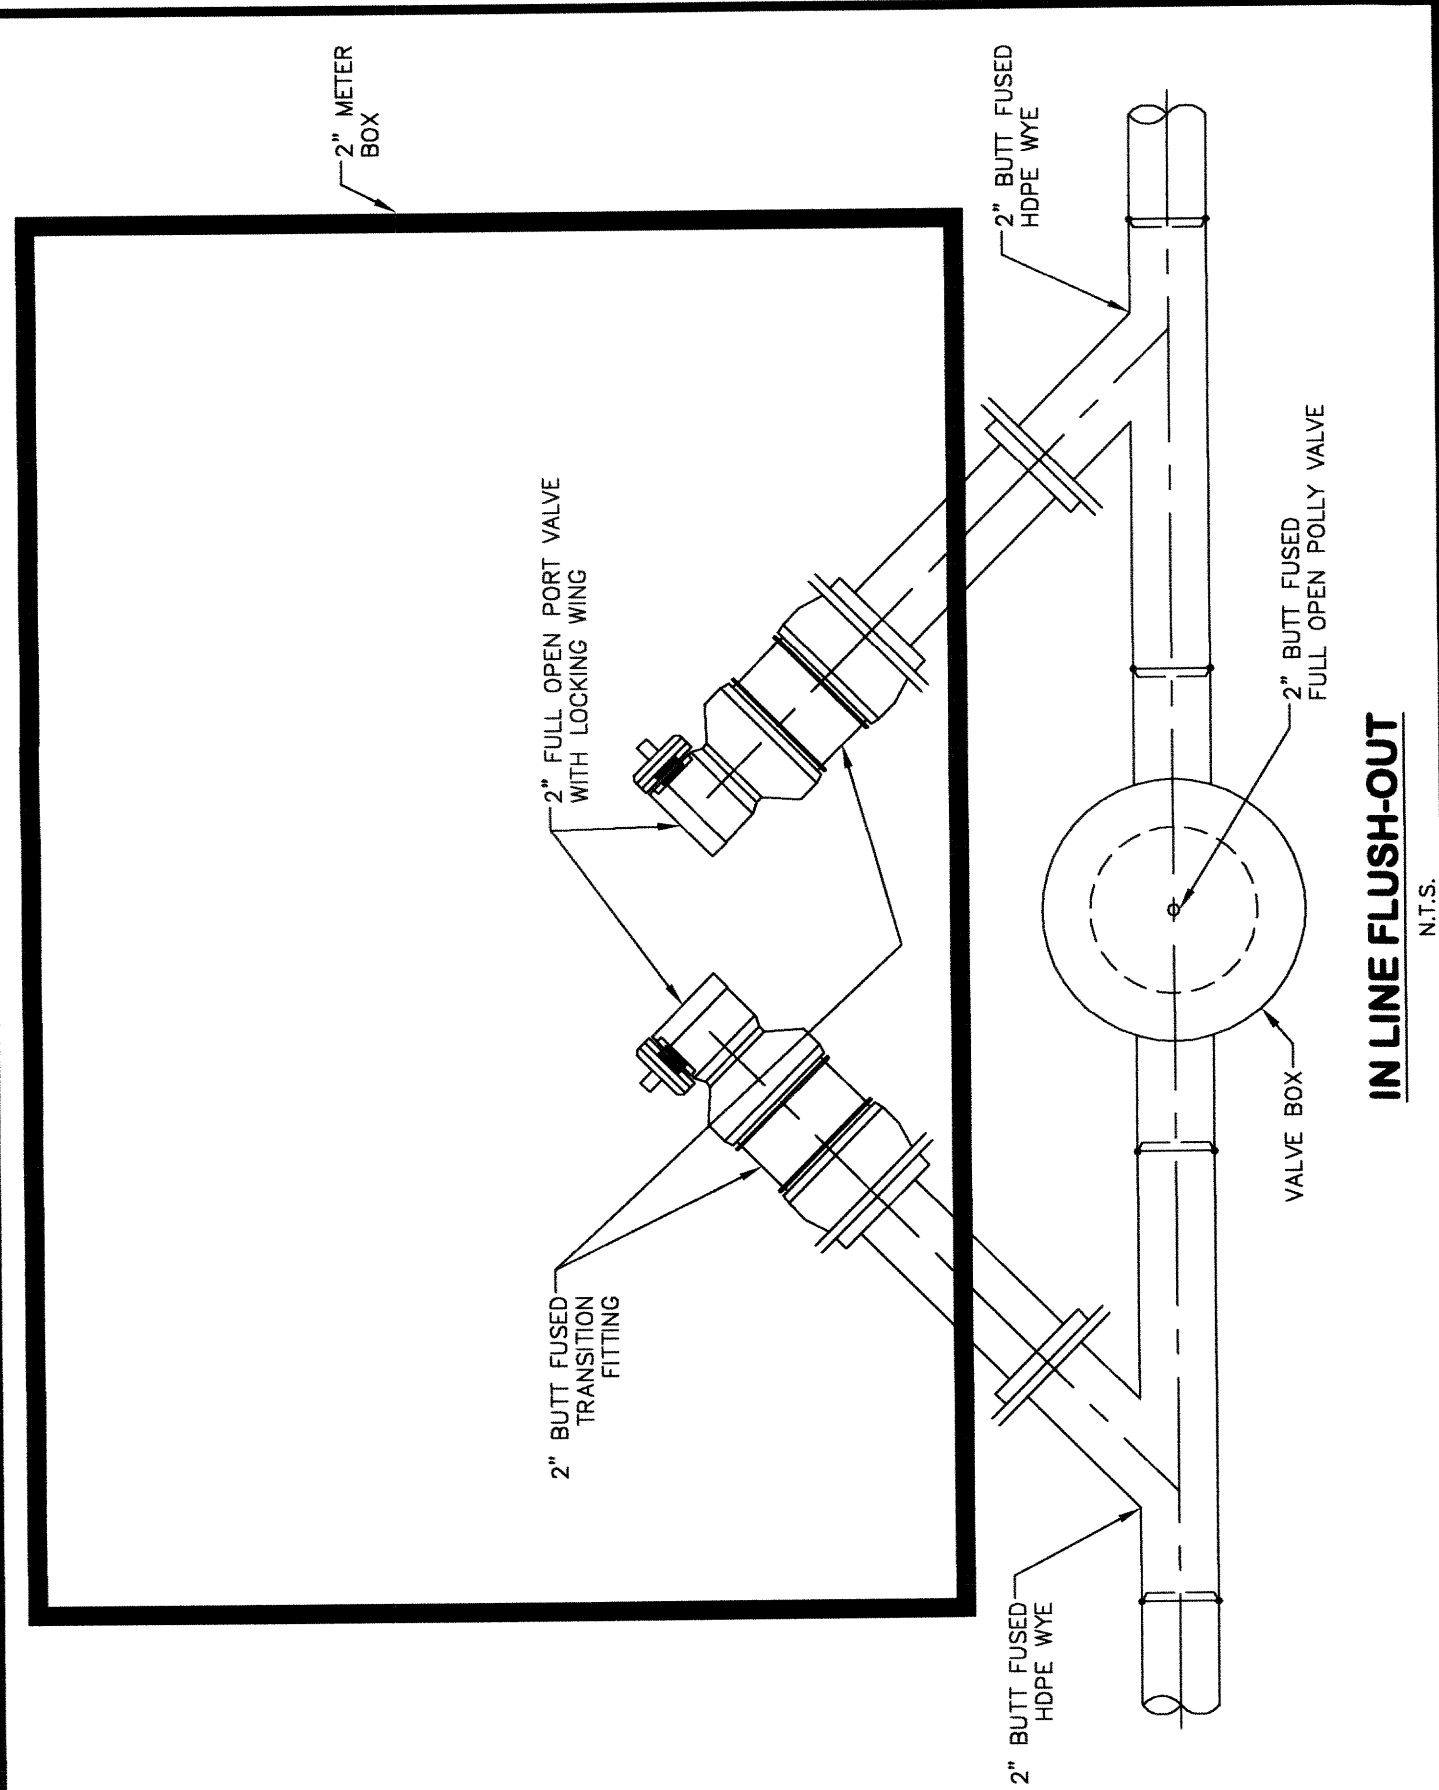

DALTON UTILITIES
ENGINEERING SERVICES
DALTON, GEORGIA 30721
1200 V D PARROTT JR PKWY (706) 278-1313

REVISED: .
REVISED: .
REVISED: .
REVISED: 02/01/2006

FIGURE NO.:
S25